



ALT. KITCHEN LAYOUT

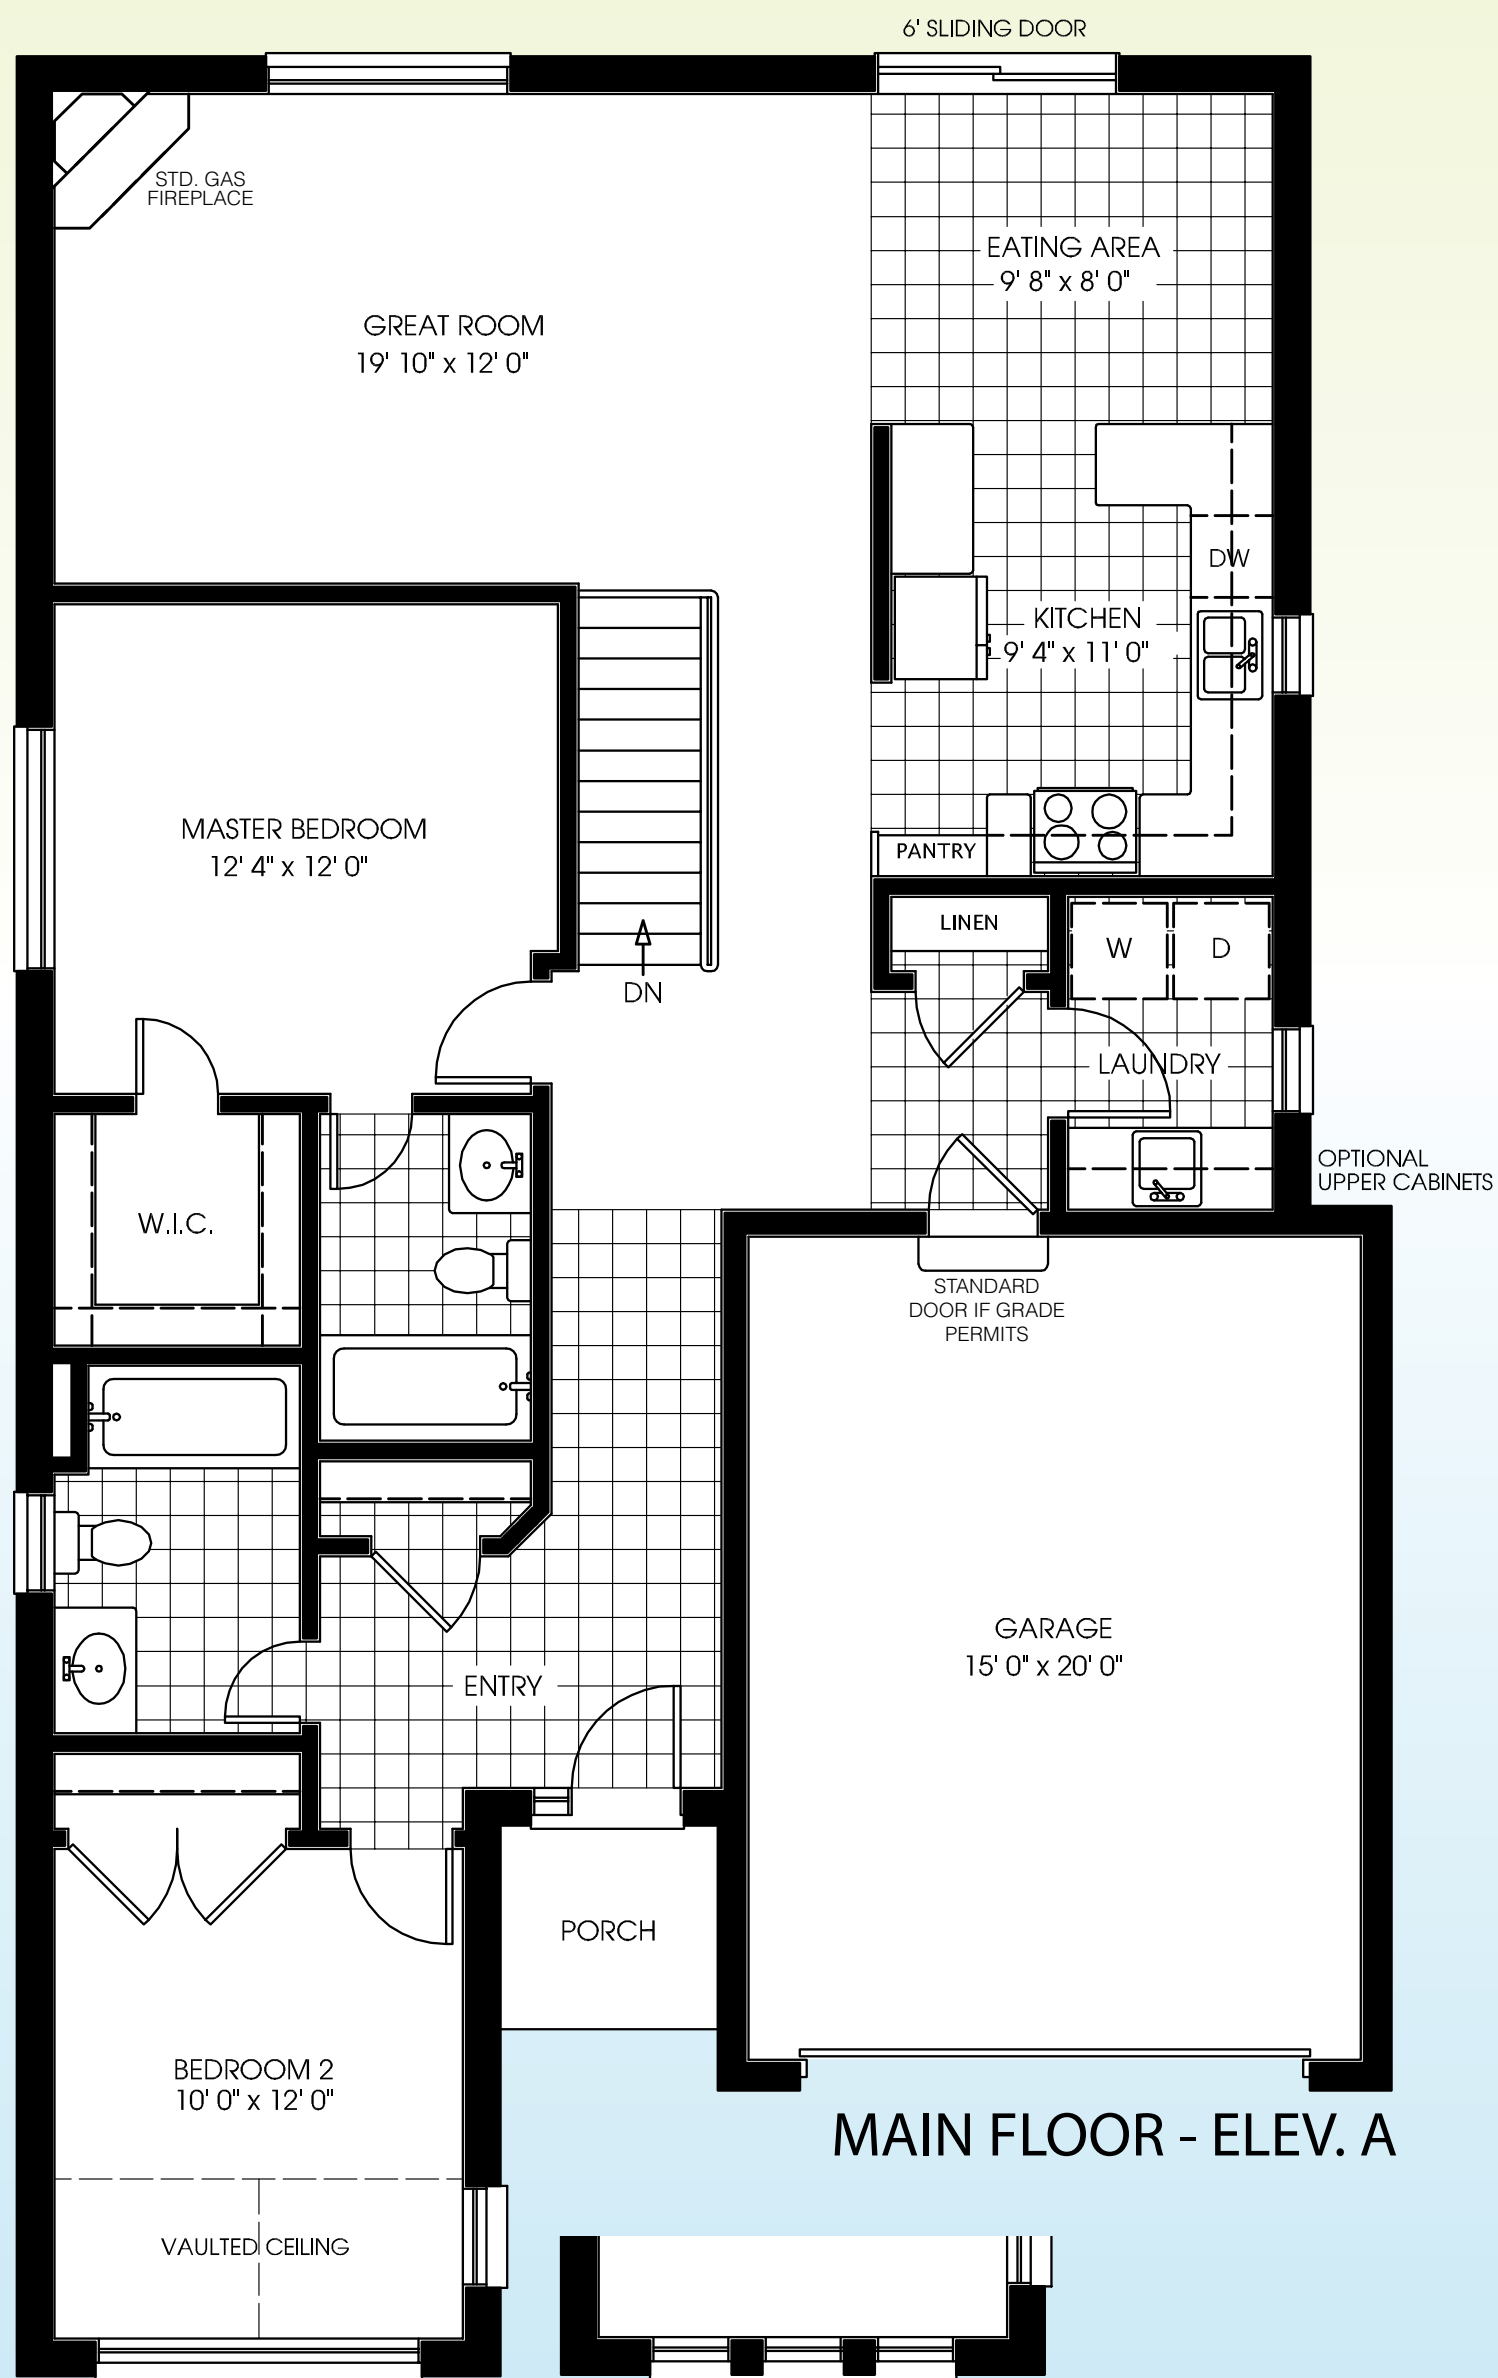

MAIN FLOOR - ELEV. A

MAIN FLOOR - ELEV. B

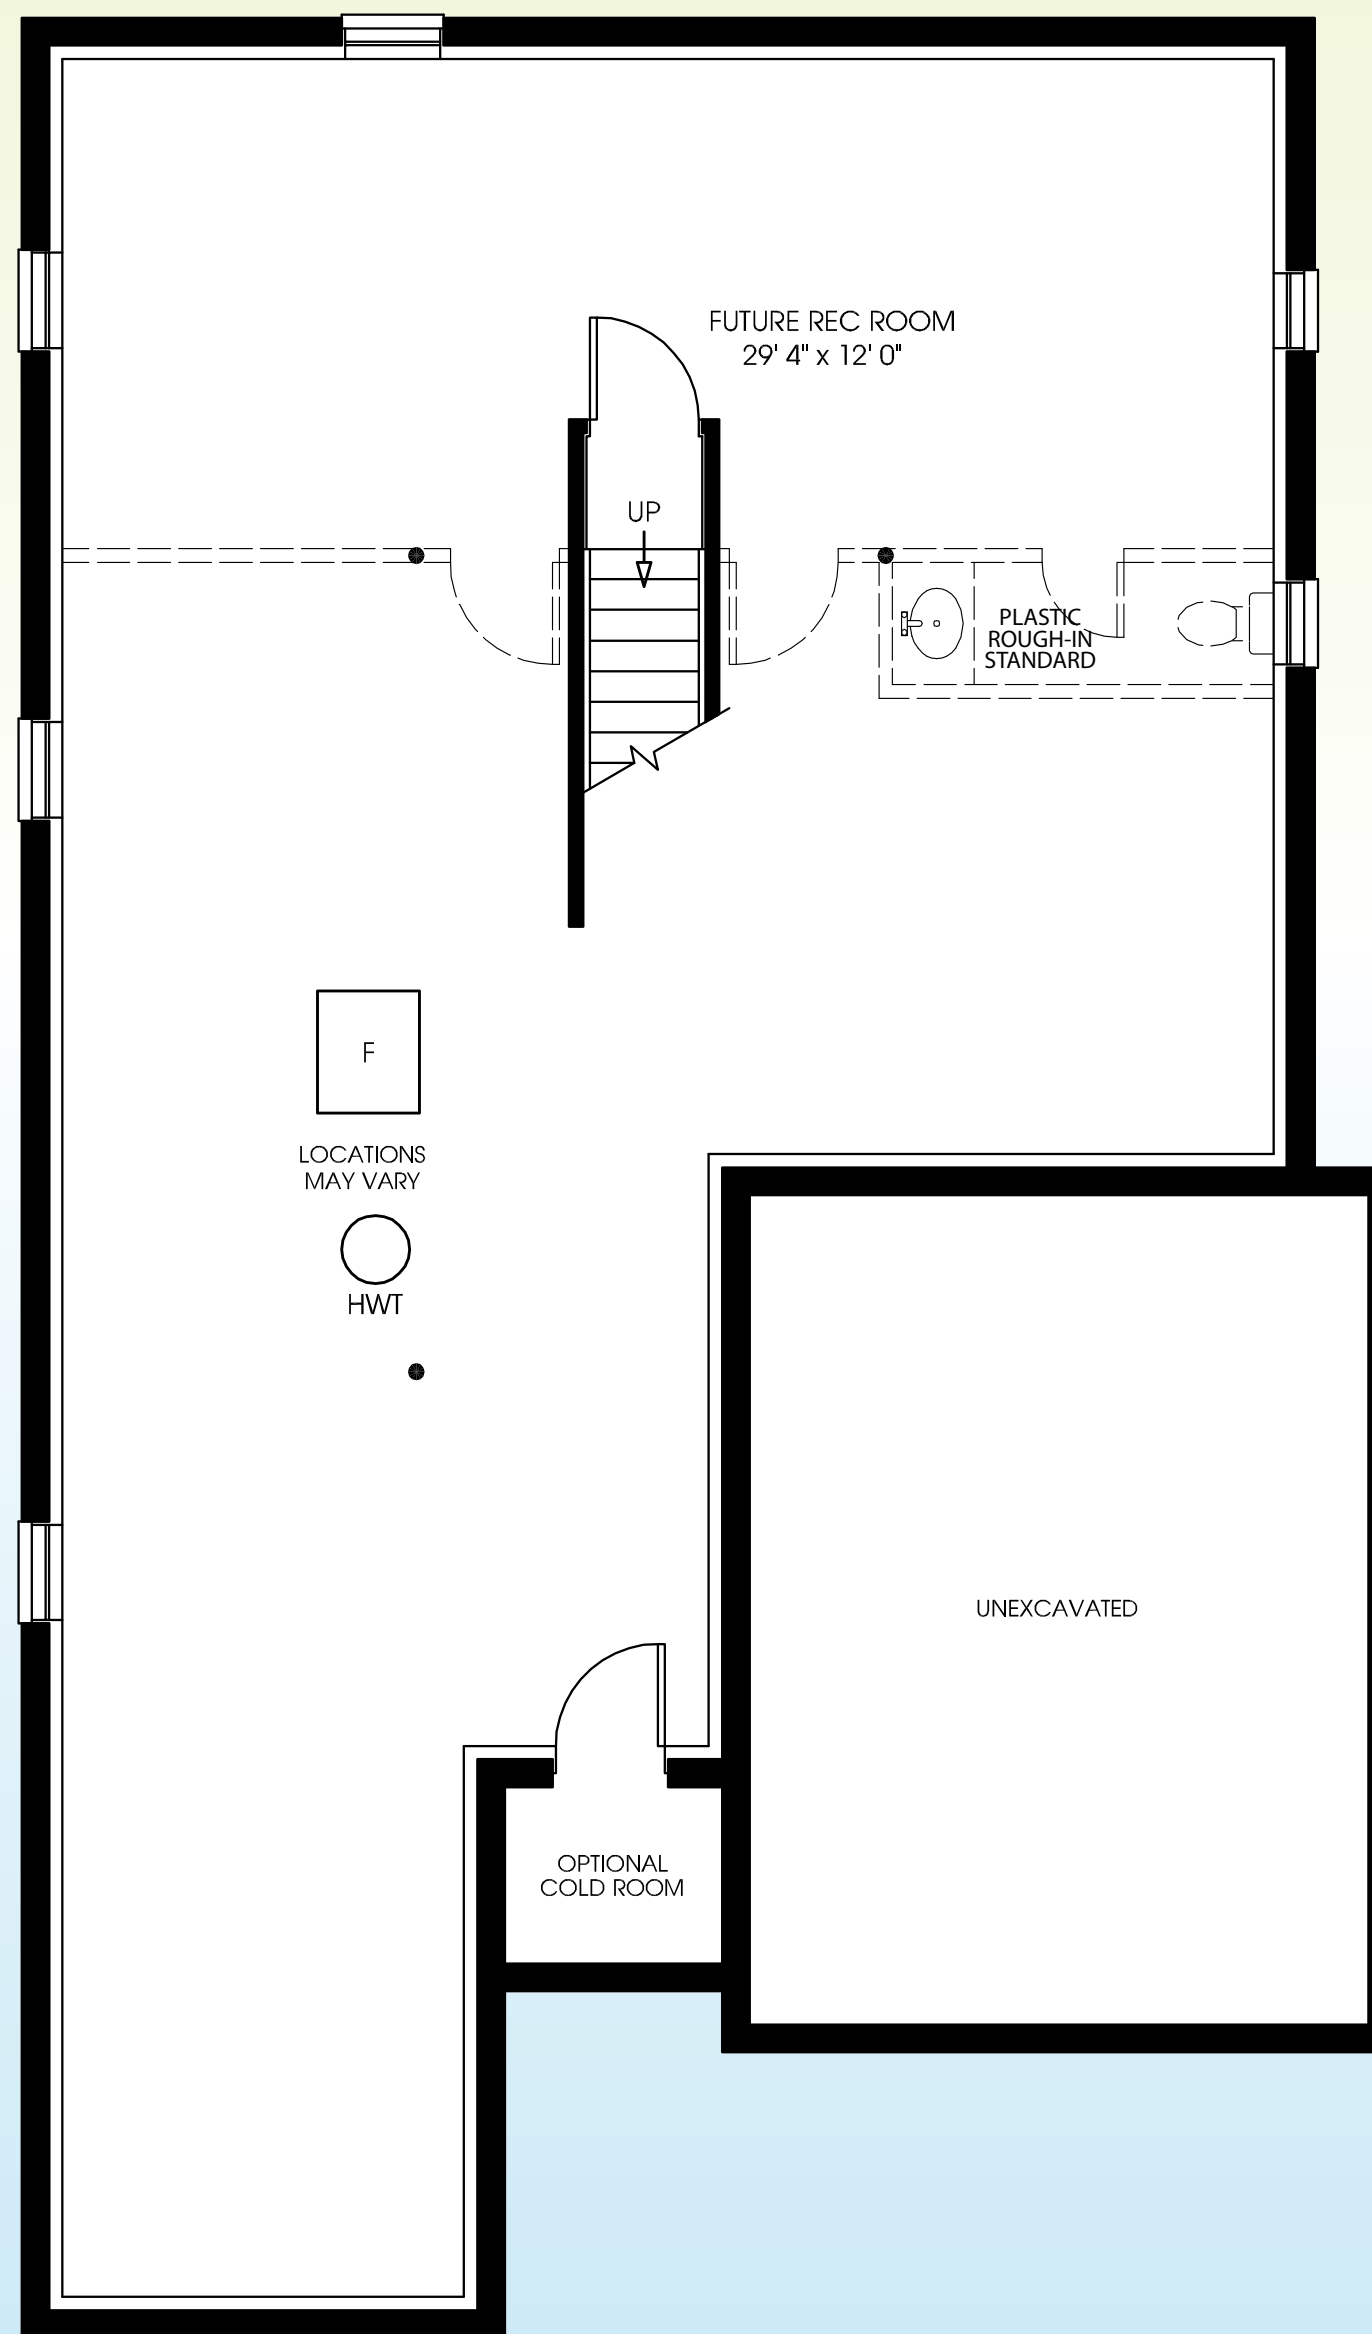

BASEMENT

